


AGLING GONPA

DESIGNED & DRAWN BY - *[Signature]*
15/11/15

TOP FLOOR PLAN (DUKHANG)

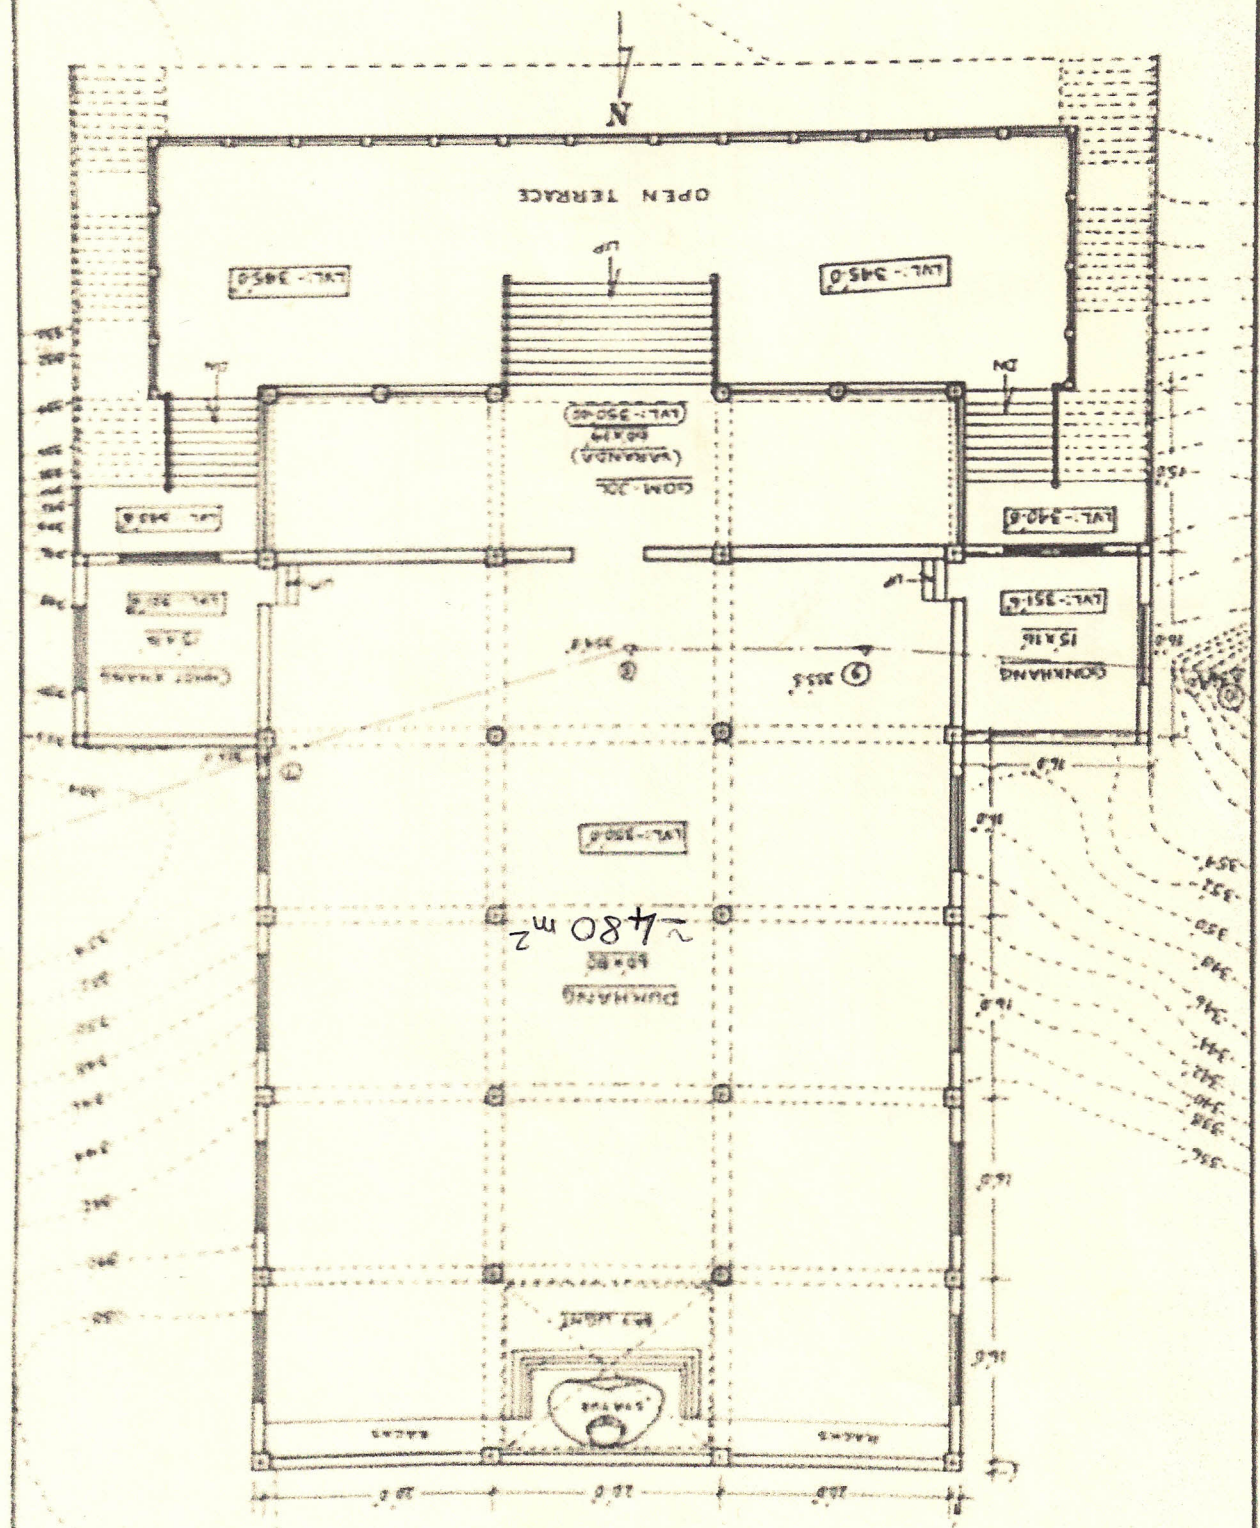

~480 m²